


# Landscape Boundary Plan Scale :1:200

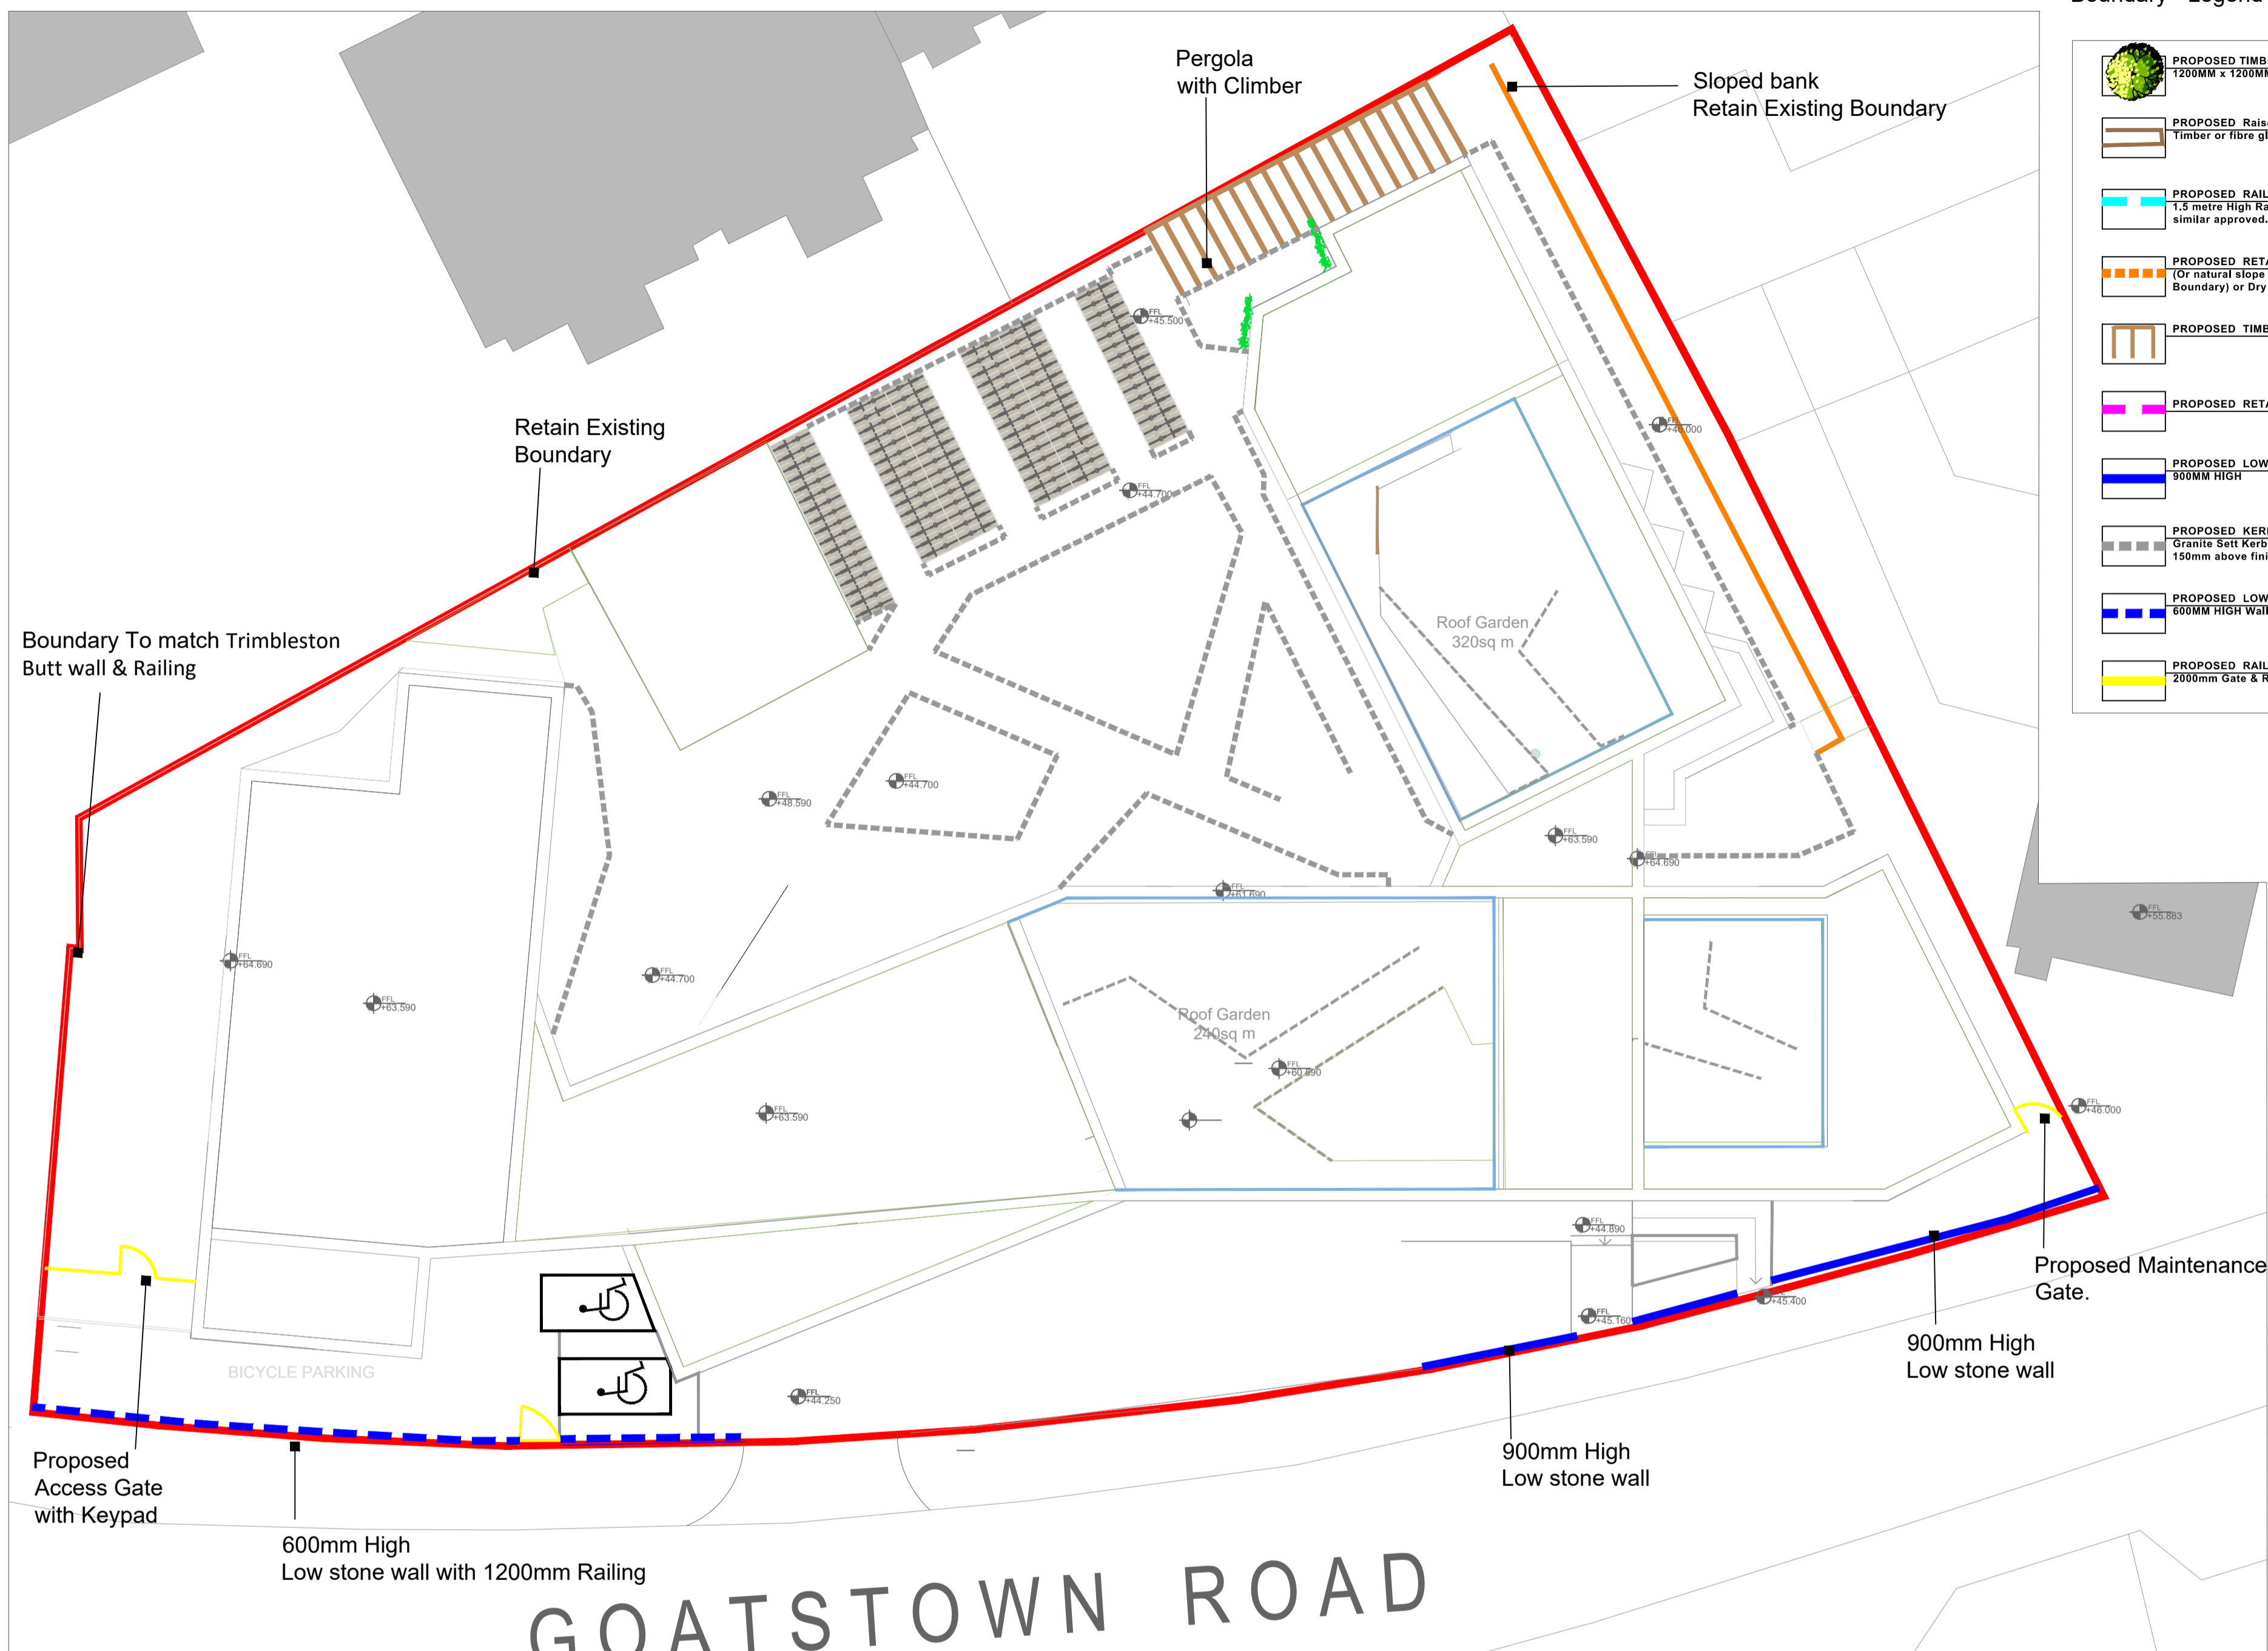


## Boundary - Legend


- PROPOSED TIMBER PLANTER BOX  
1200MM x 1200MM x 1000MM (depth)
- PROPOSED Raised Planter-(roof gardens only)  
Timber or fibre glass - 450mm -600mm High
- PROPOSED RAILING-(roof gardens)  
1.5 metre HIGH RAILING - To be metal or similar approved.
- PROPOSED RETAINING STRUCTURE  
(for natural slope in landscape to existing Boundary) or Dry wall
- PROPOSED TIMBER PERGOLA
- PROPOSED RETAINING WALL
- PROPOSED LOW WALL  
900MM HIGH
- PROPOSED KERB  
Granite Set Kerb 255 x 105 x 100mm  
150mm above finished level.
- PROPOSED LOW WALL & RAILING  
600MM HIGH Wall + 1200mm Railing
- PROPOSED RAILING  
2000mm Gate & Railing

## Boundary Treatment 1


Proposed Low wall  
900mm high.

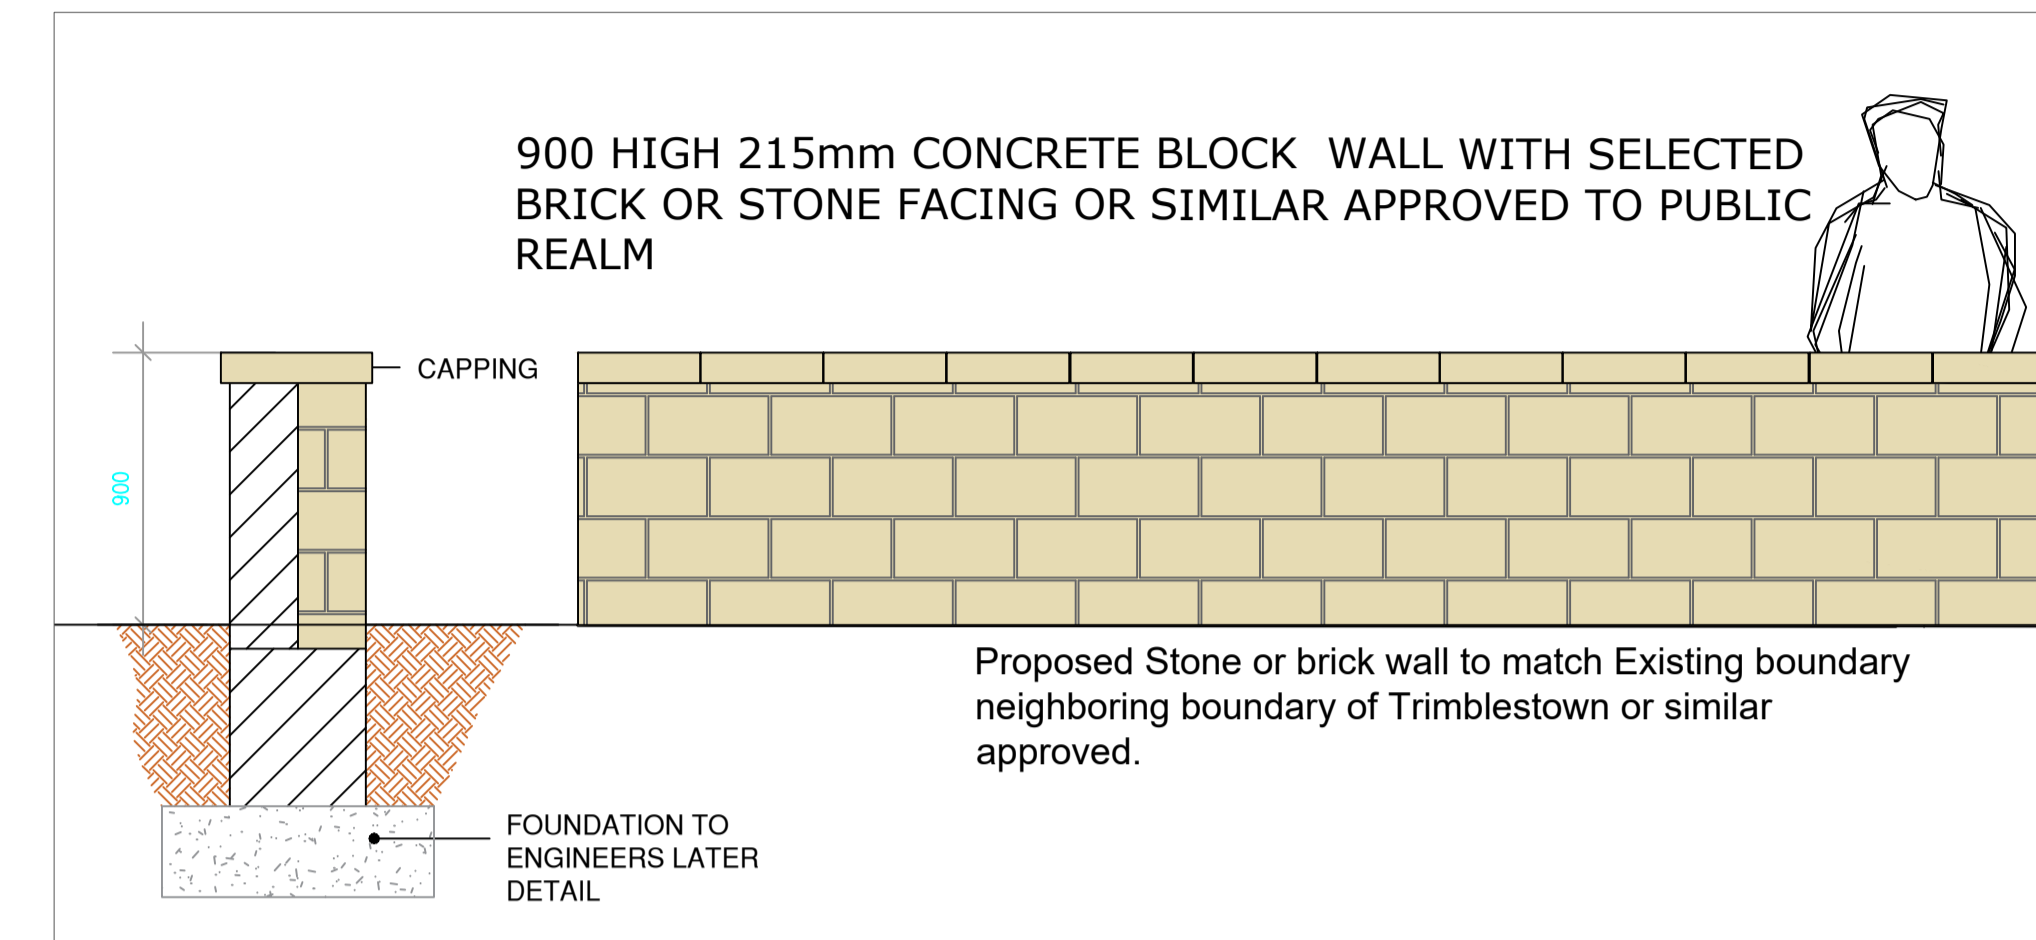


## Boundary Treatment 3 Proposed Timber pergola

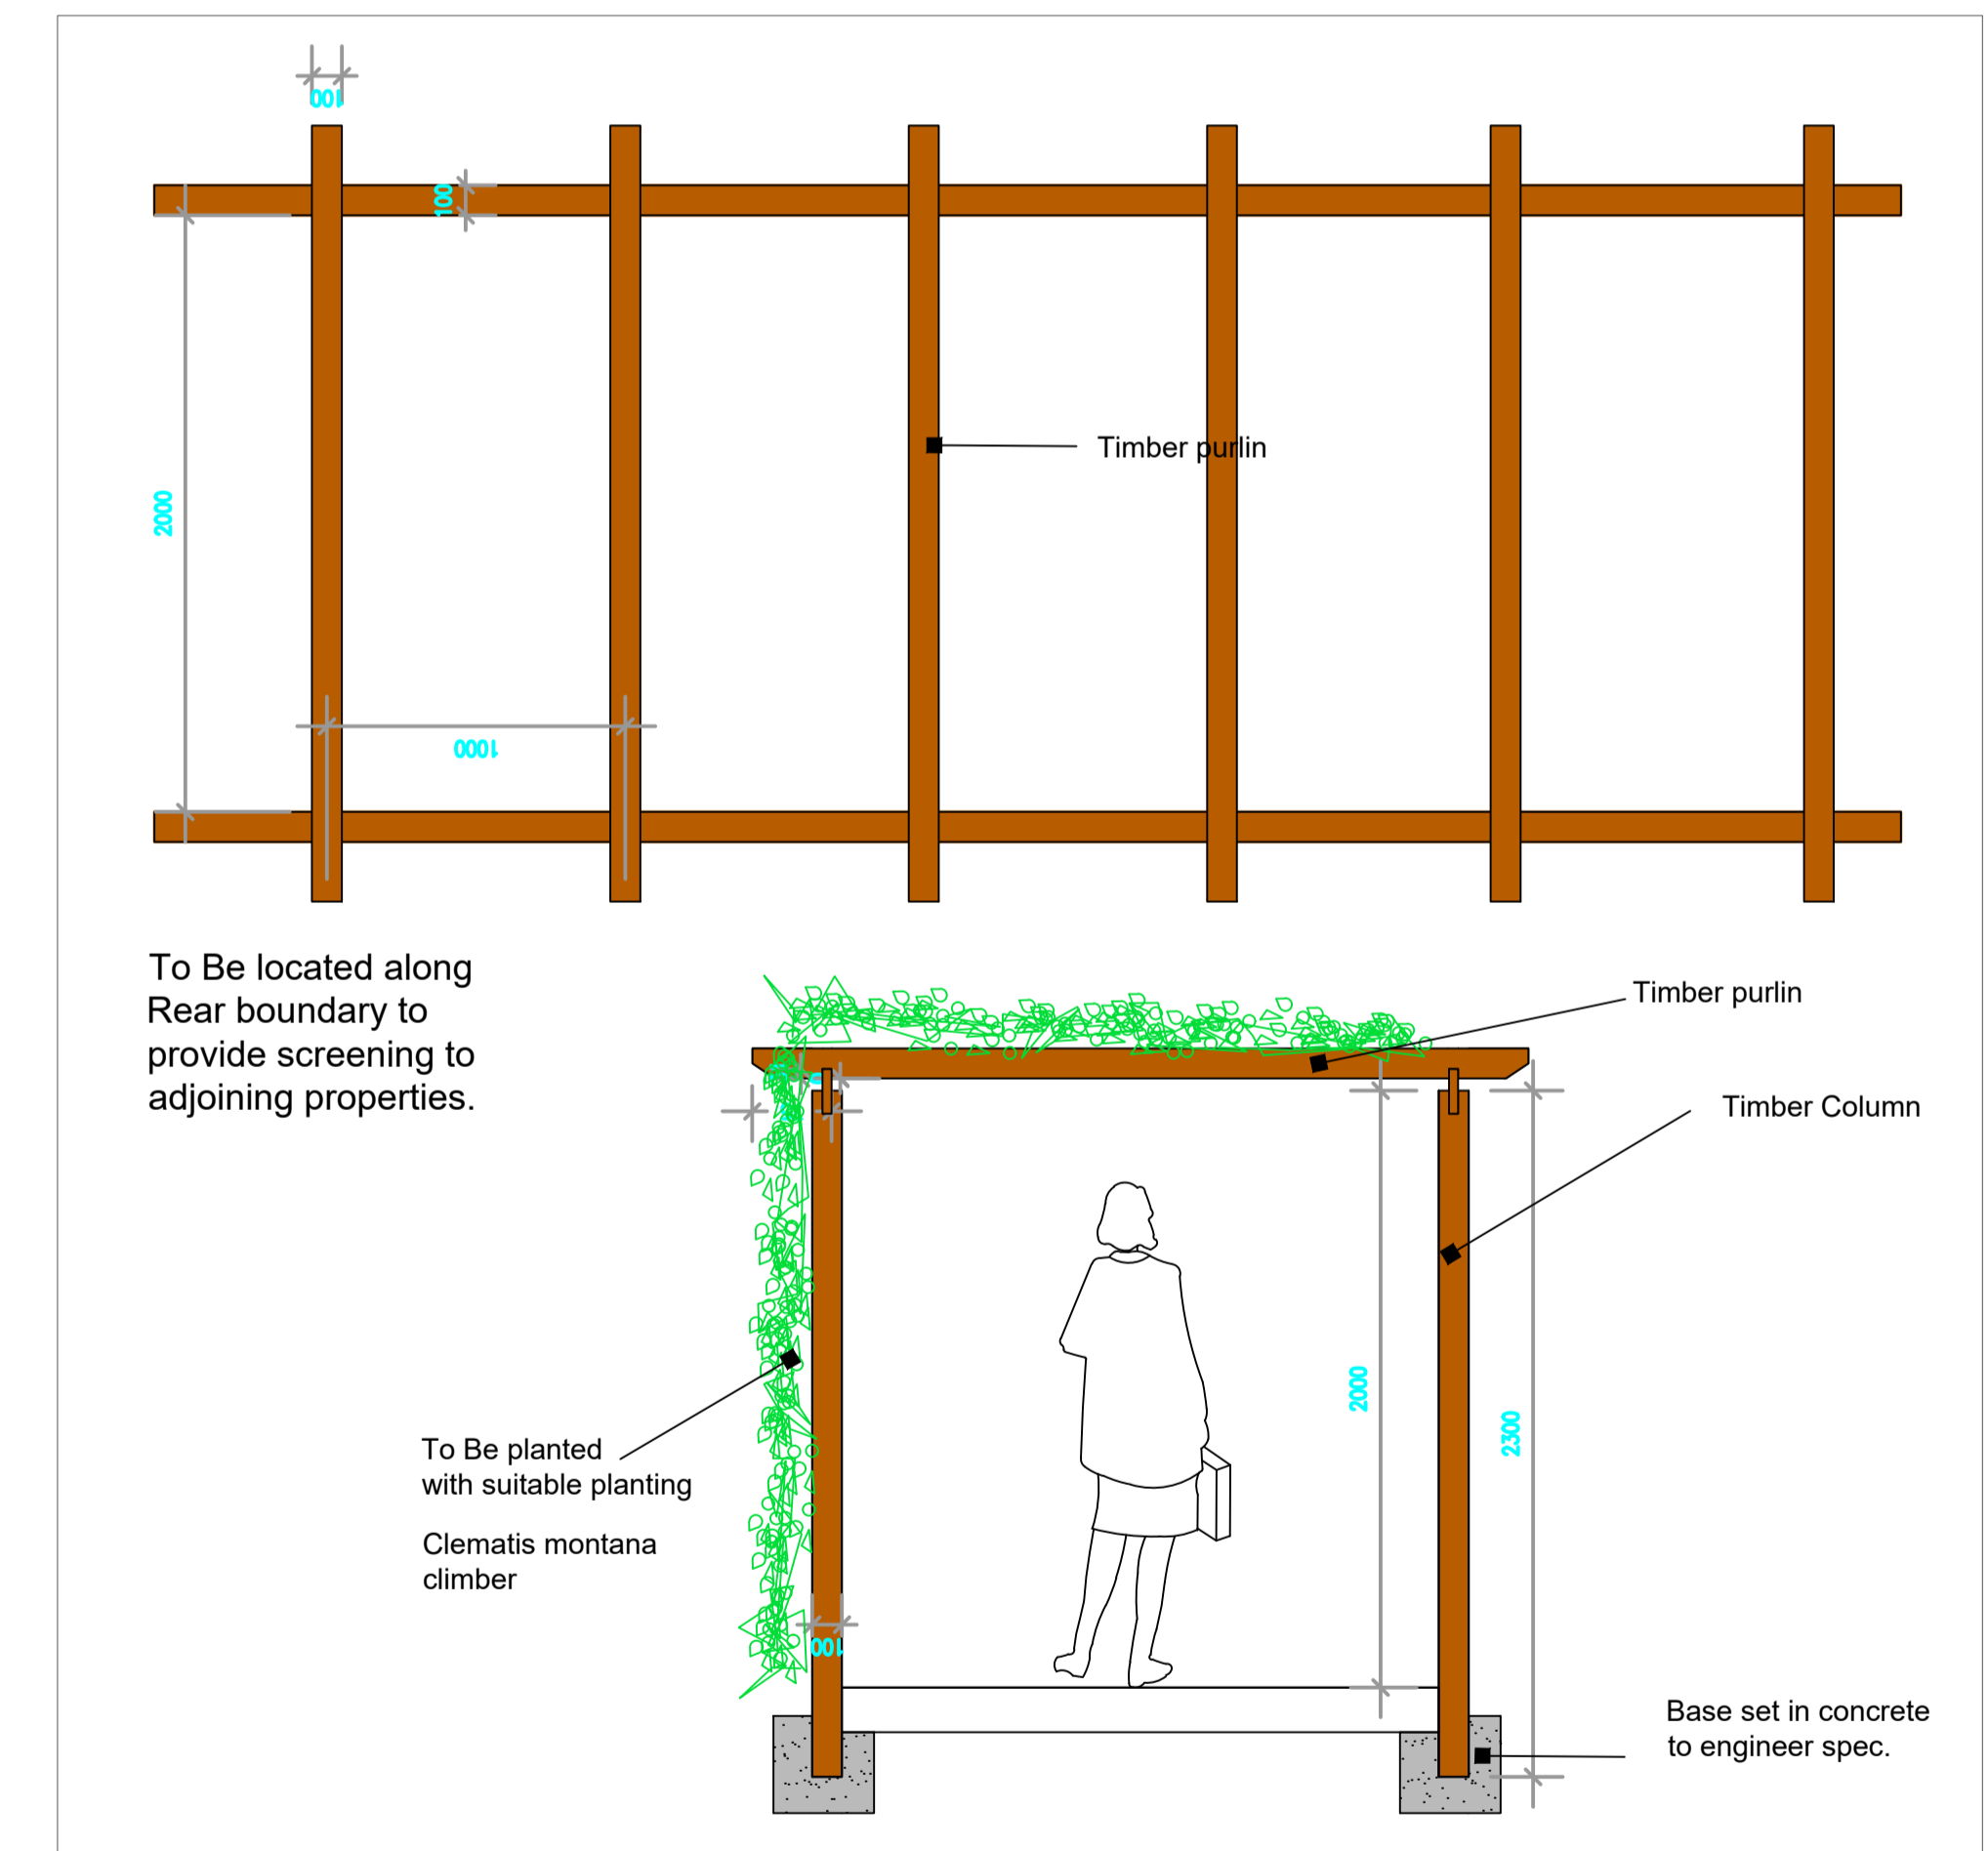

## Boundary Treatment 4 Butt wall & Railing

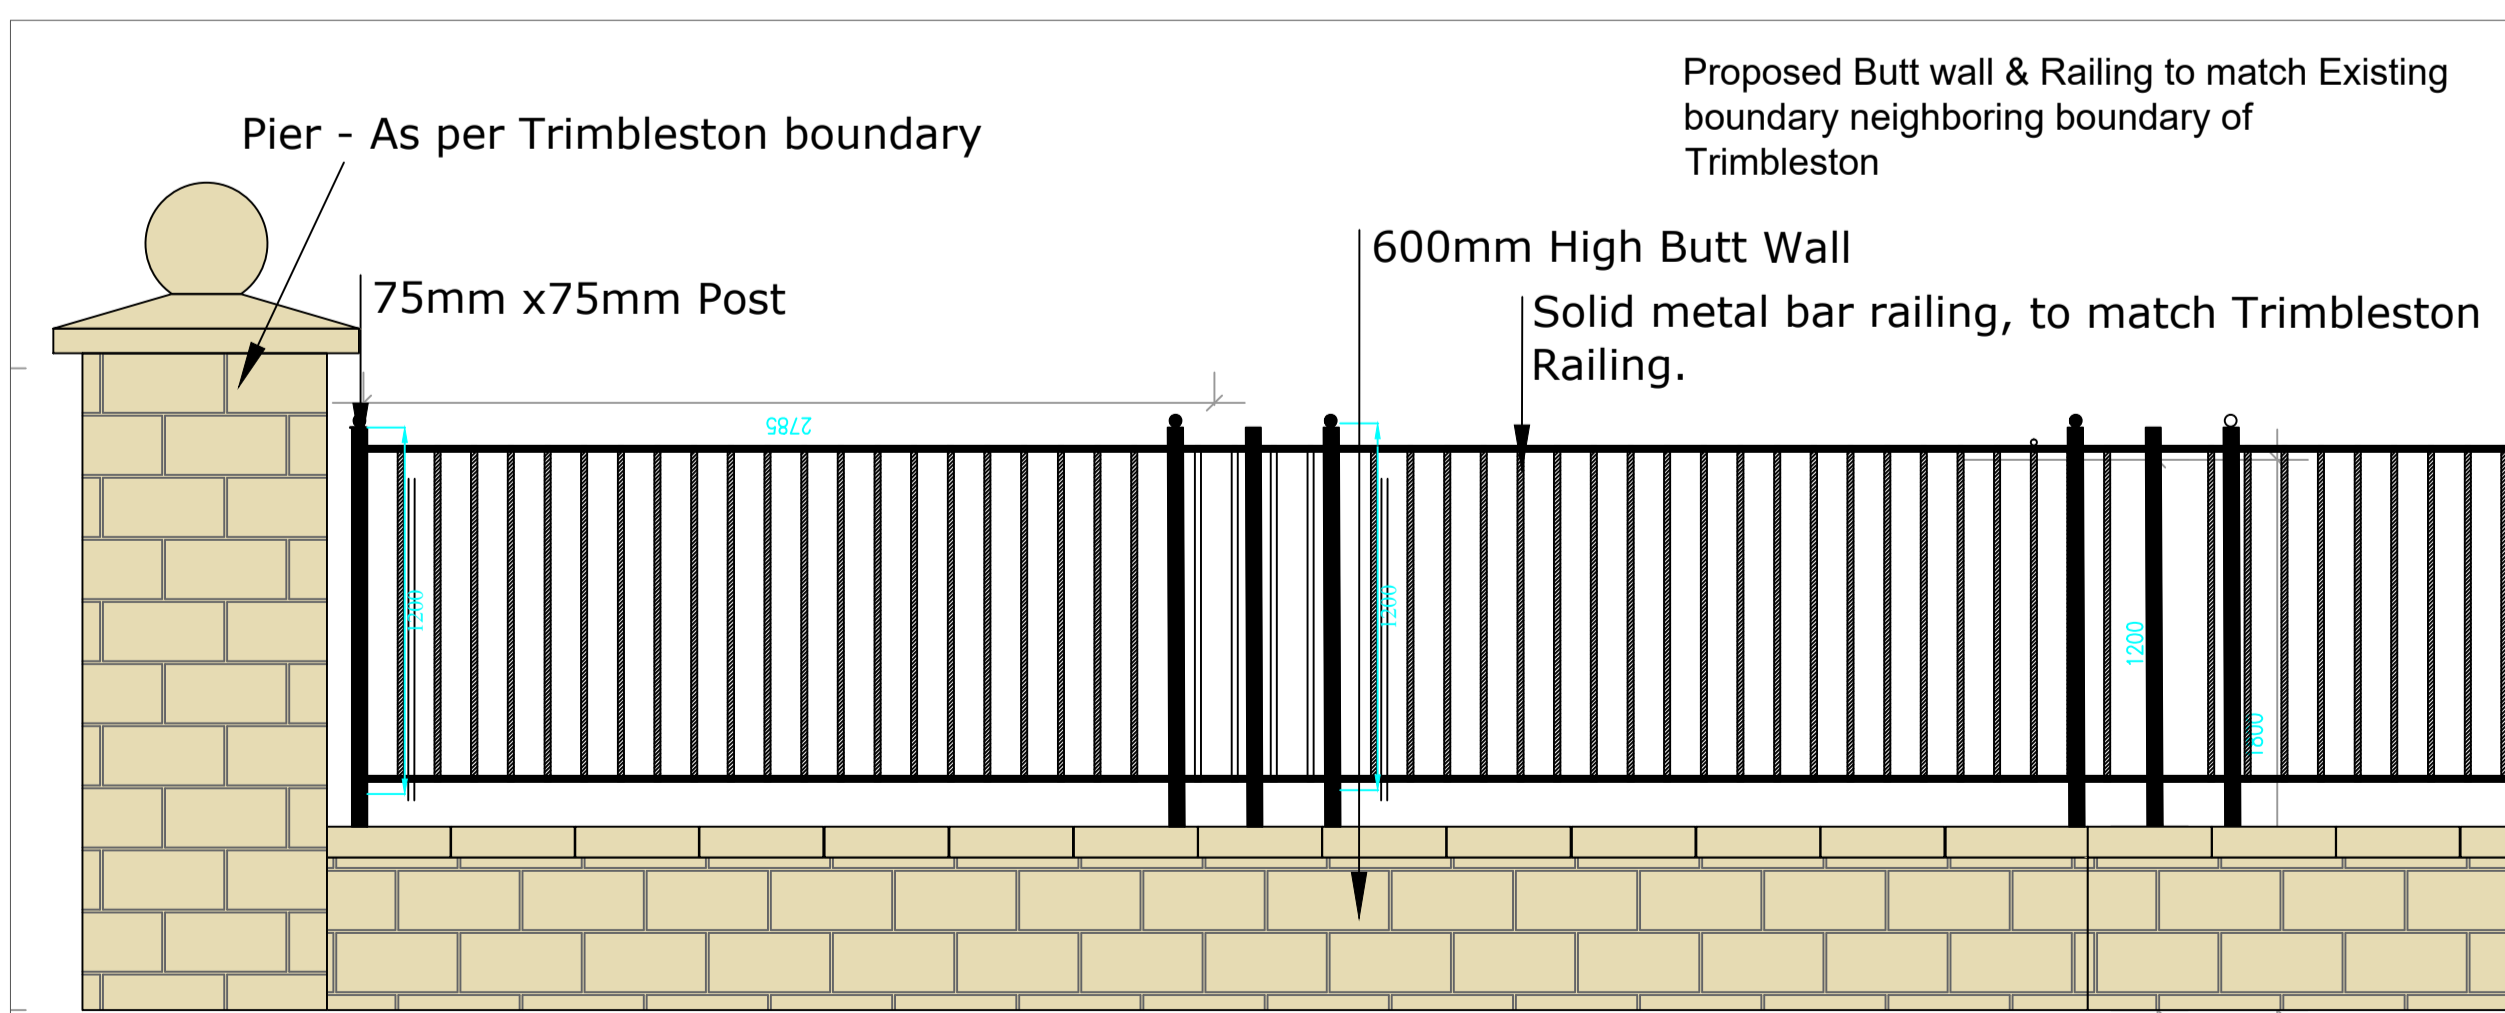

## Boundary Treatment 5 Railing & Access gate

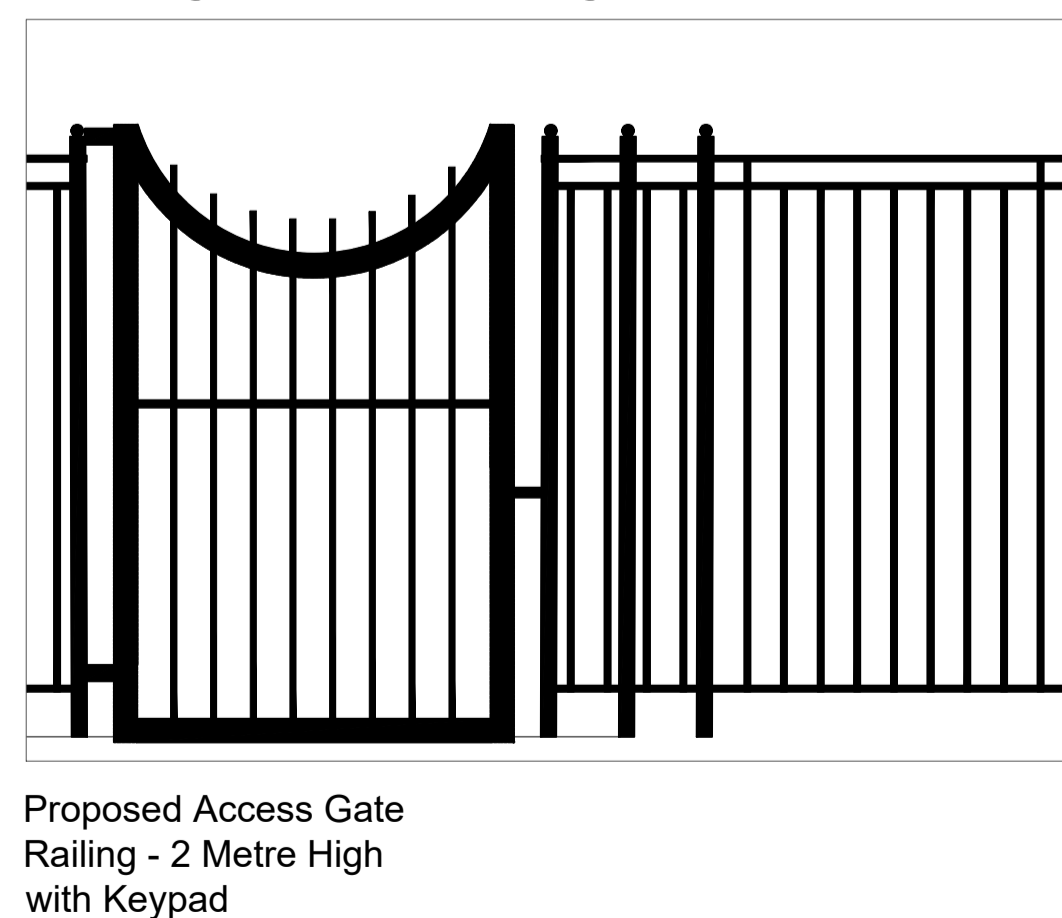

Description	By	Date	Proposed Development Goatstown		Scale: As Shown	Dwg 05
Rev P- sections	JC	15.03.2022	Client: Orchid Residential Ltd	Date:	04.03.2020	
Rev Q	JC	21.03.2022	Drawing Title: Landscape Boundary Plan	Drawing By:	JC	
Rev R -For submission	JC	28.03.2022	Job No.: 2019 - 1518	Drawing No.: 05	Checked By: RMD	
			<b>Ronan MacDiarmada +Associates Ltd.</b> Landscape Architects and Consultants. Tootenhill, Rathcoole, Co. Dublin tel: +353 1 412 4476 mob: 086 26 25 438 fax: +353 1 401 3748 e-mail: ronan@mda.ie			